






PROPOSED FLOOR PLAN - ARDEL

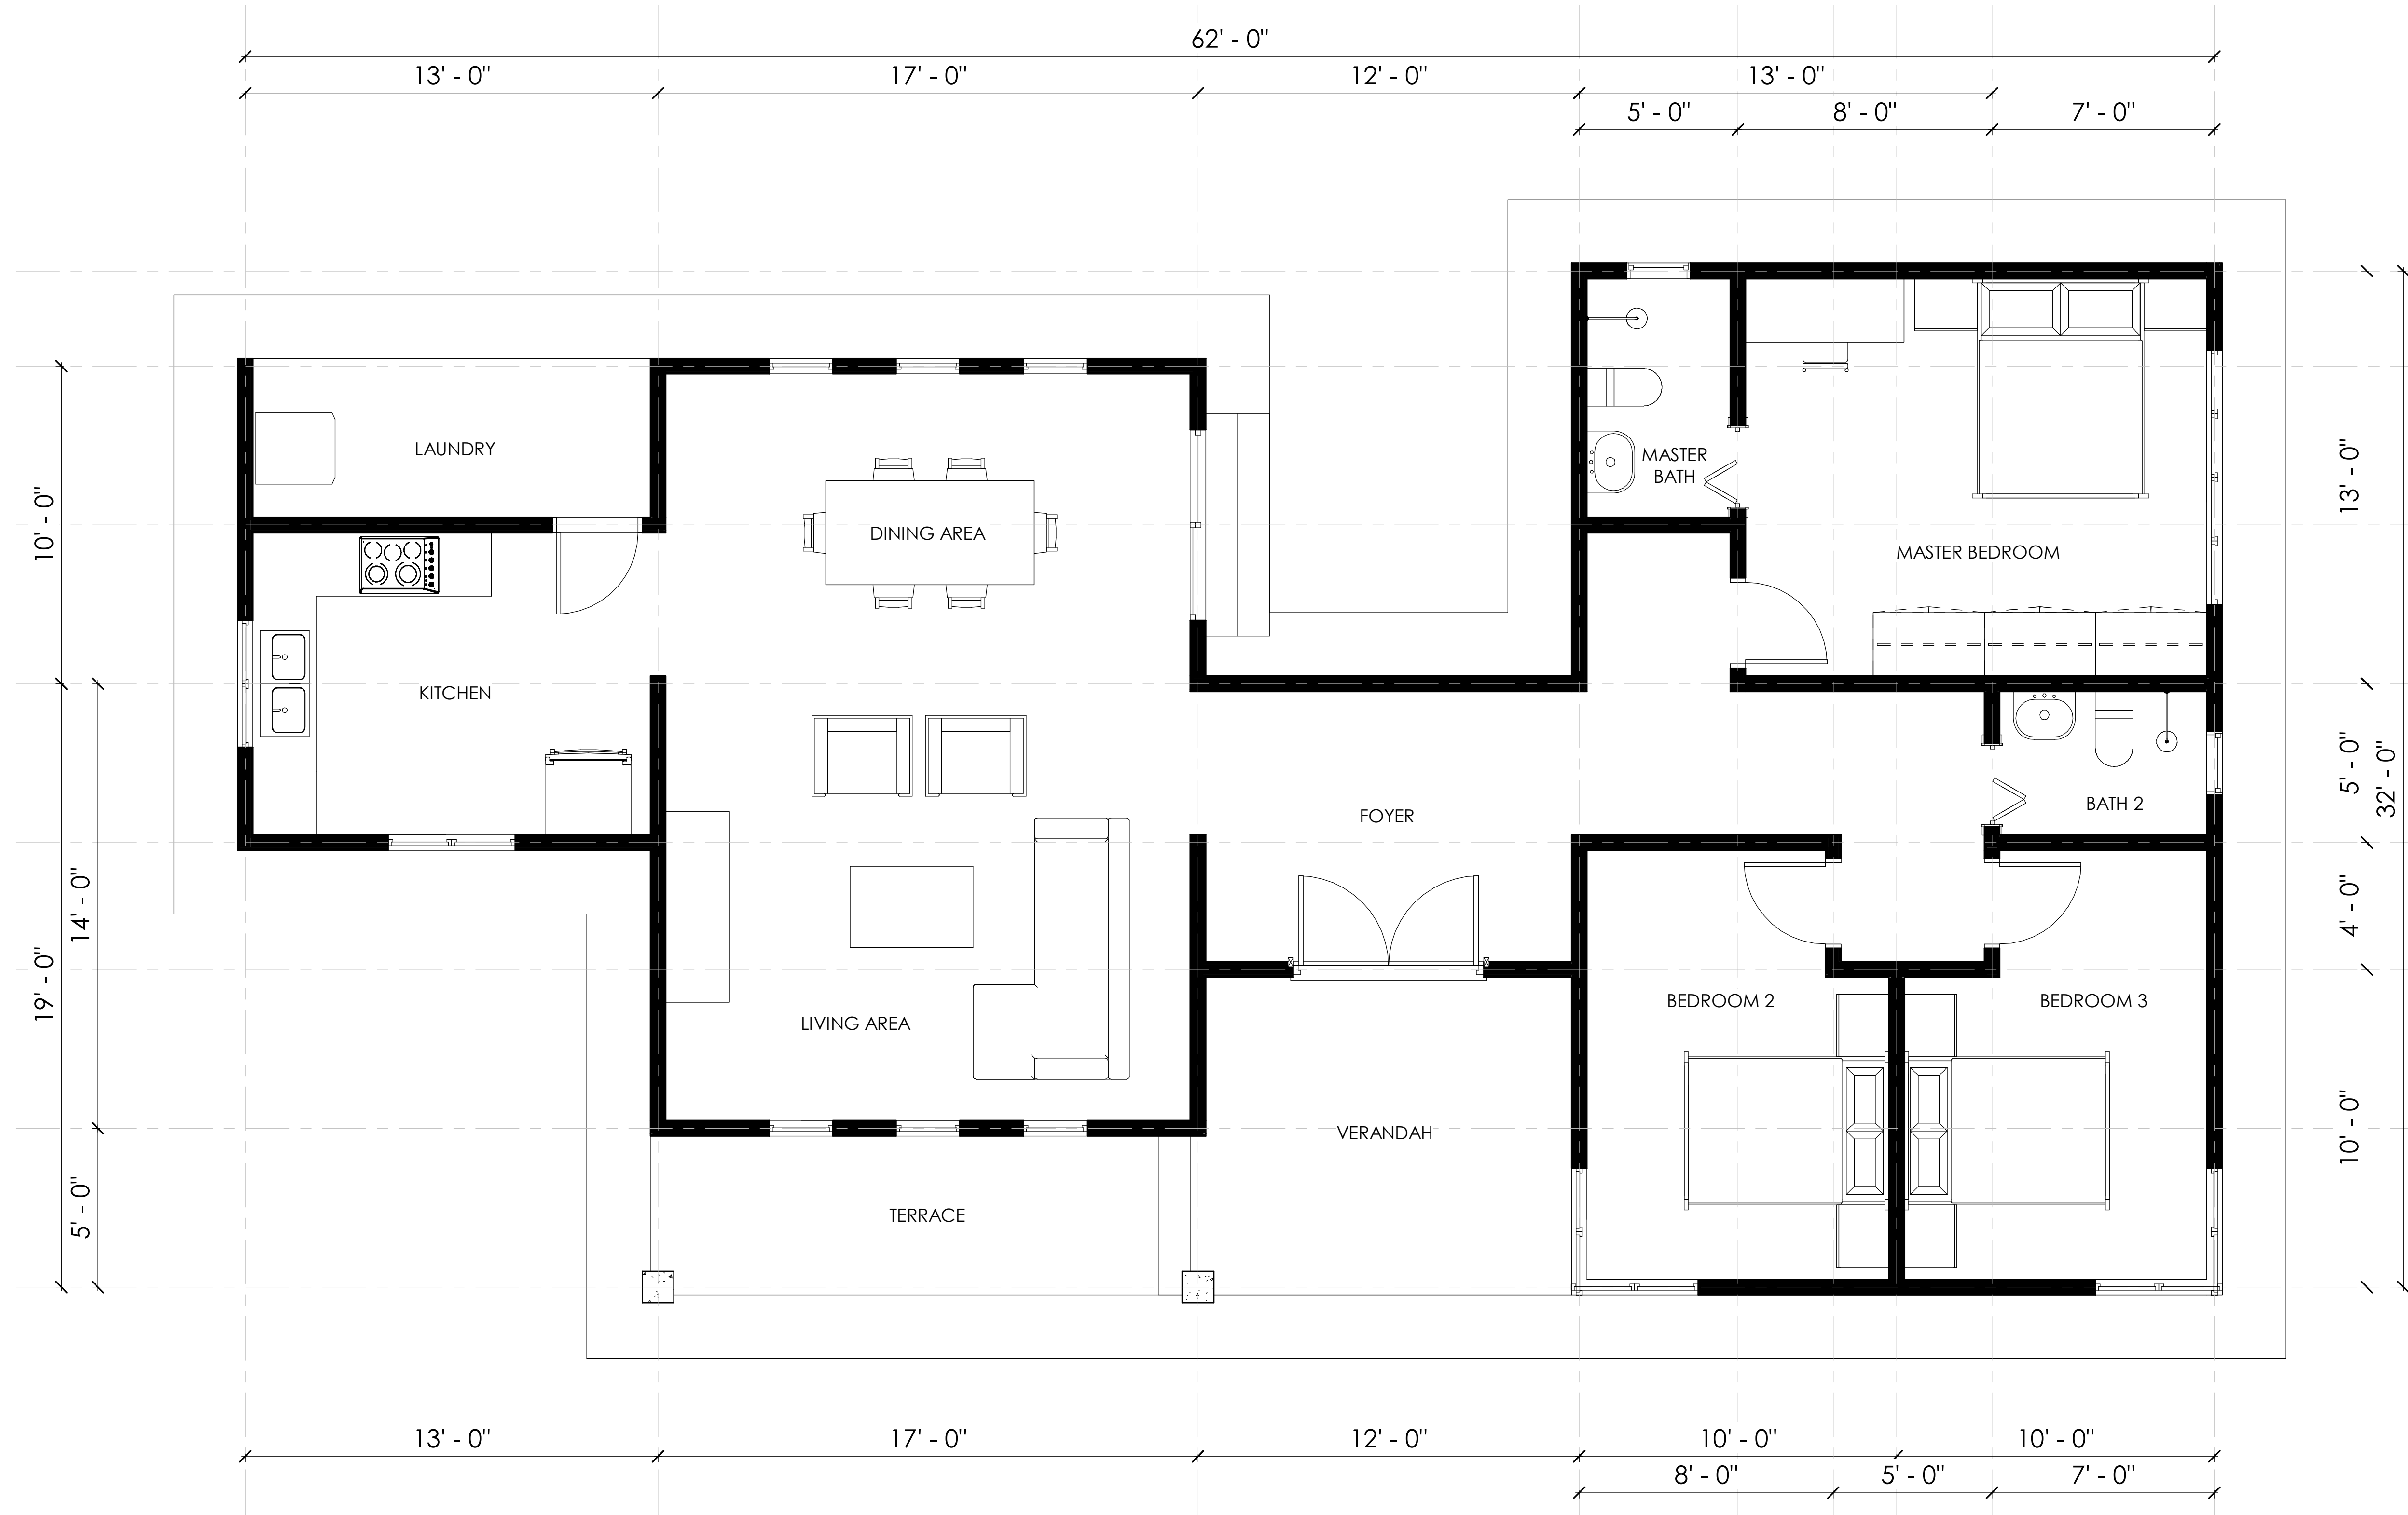

FLOOR PLAN

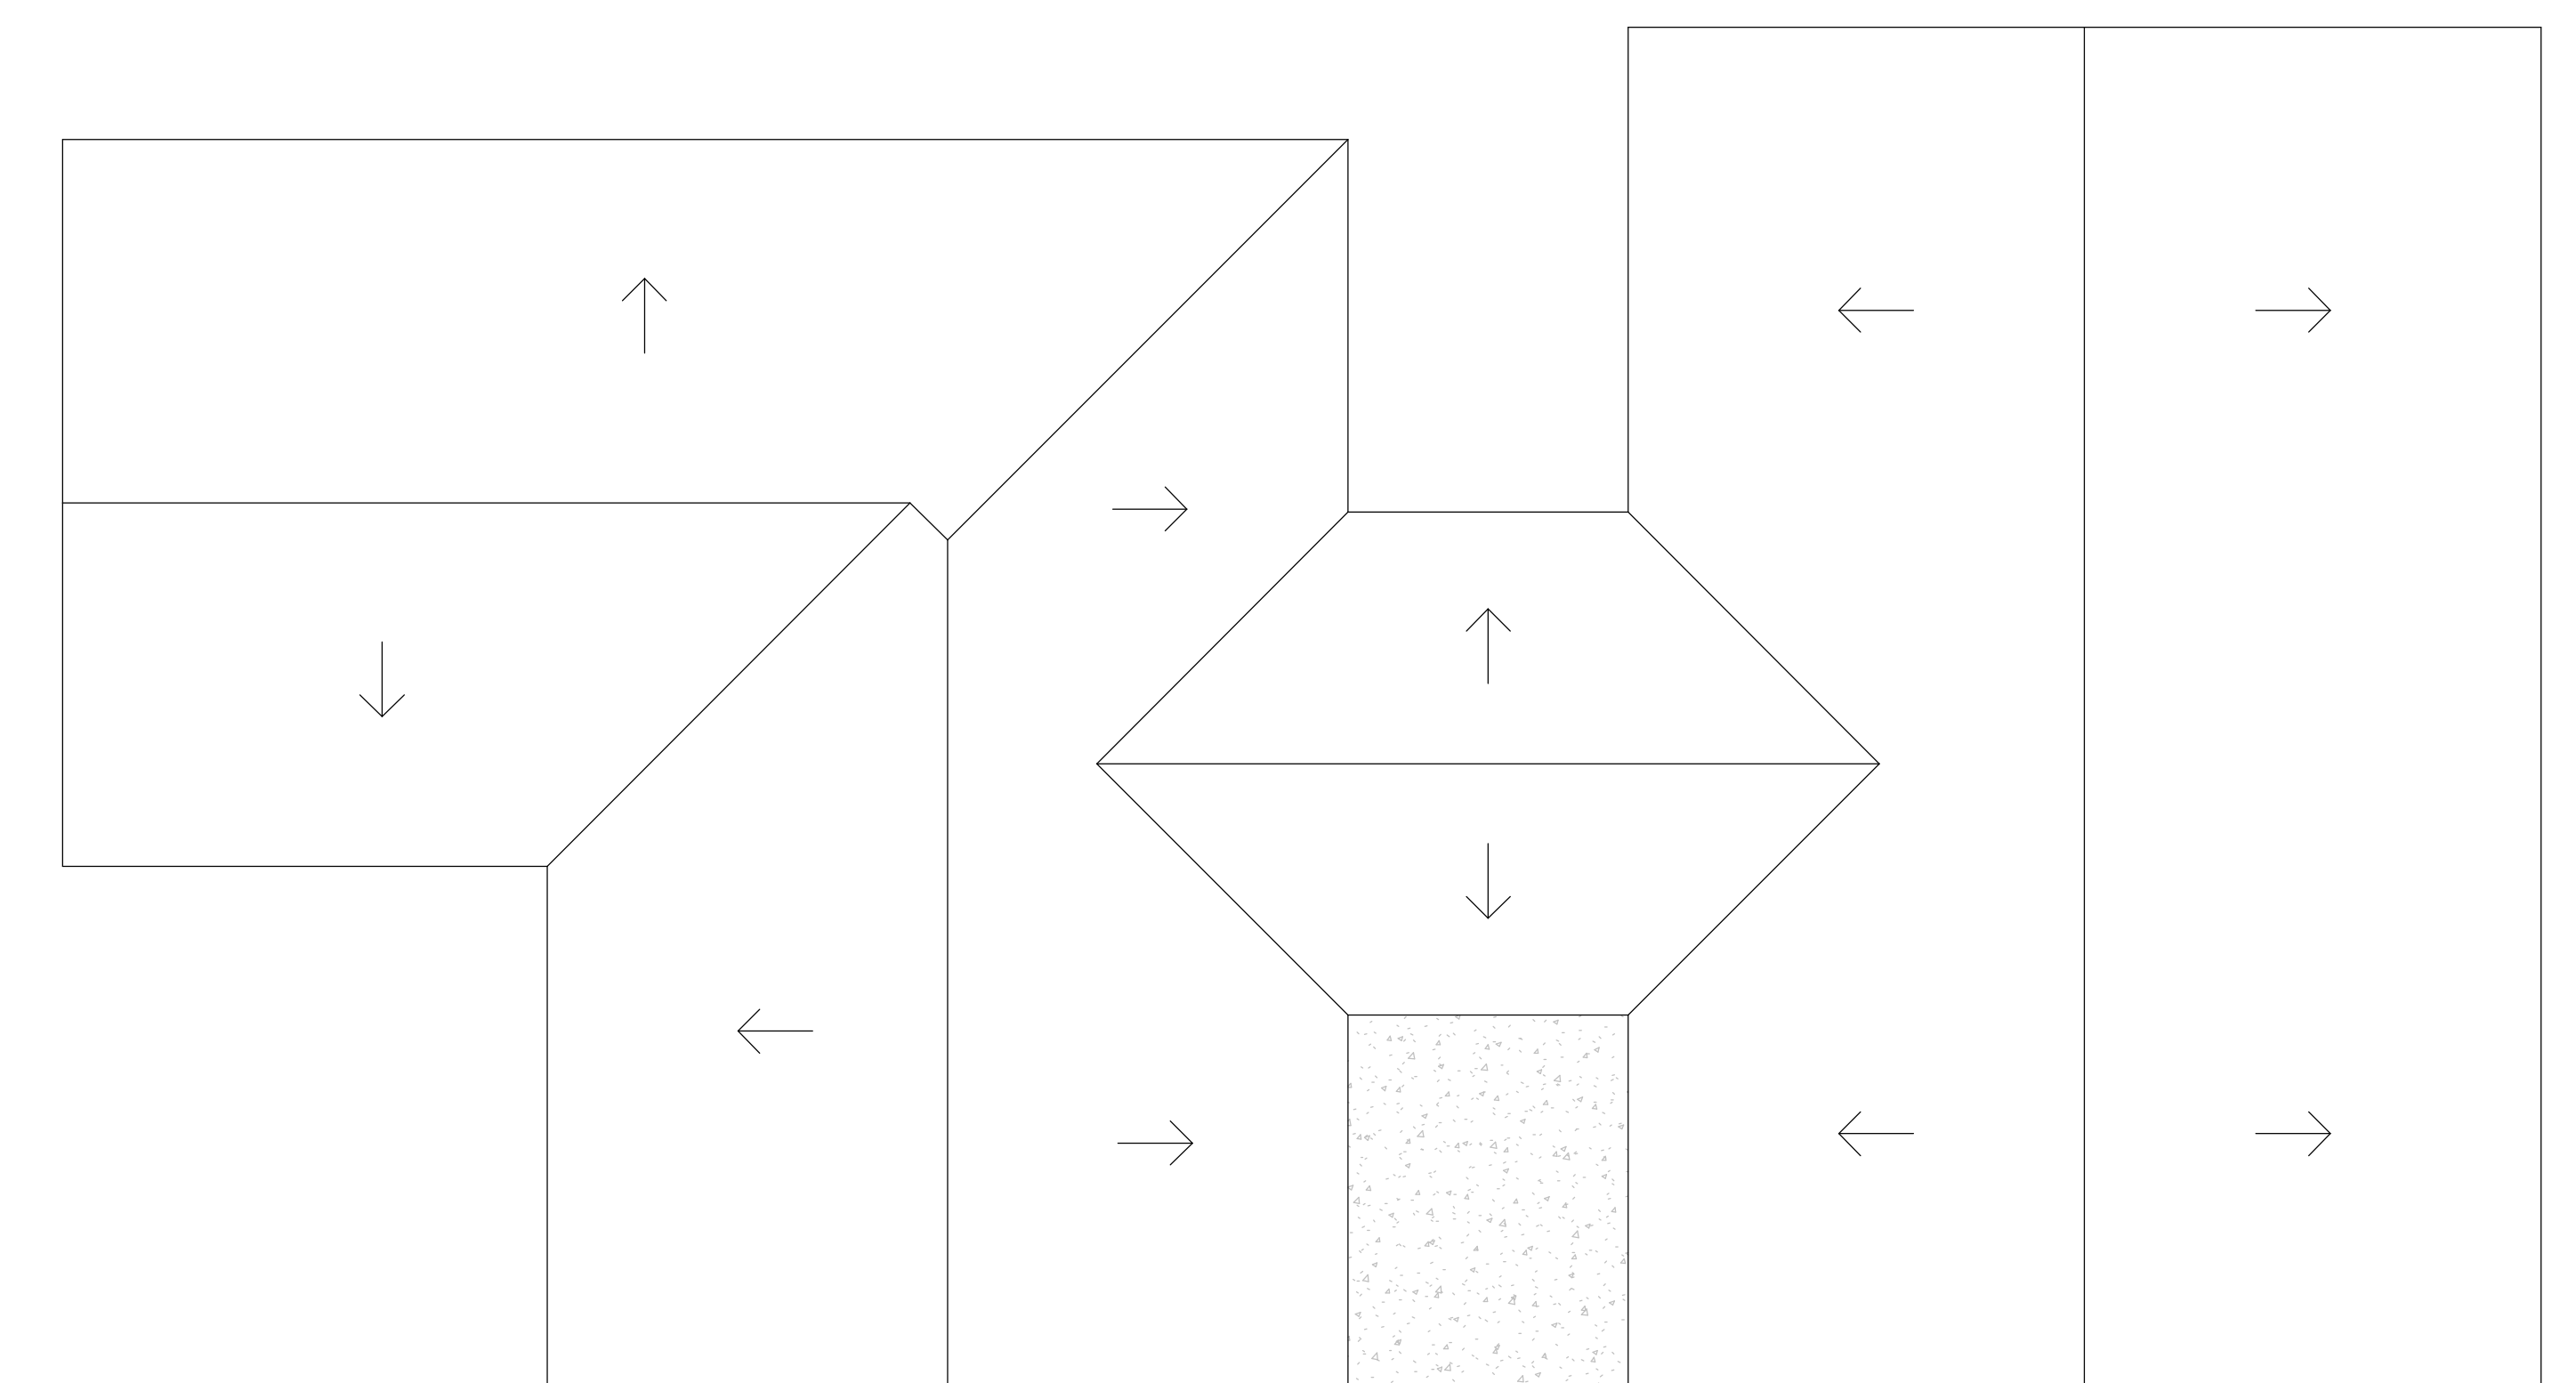

ROOF PLAN

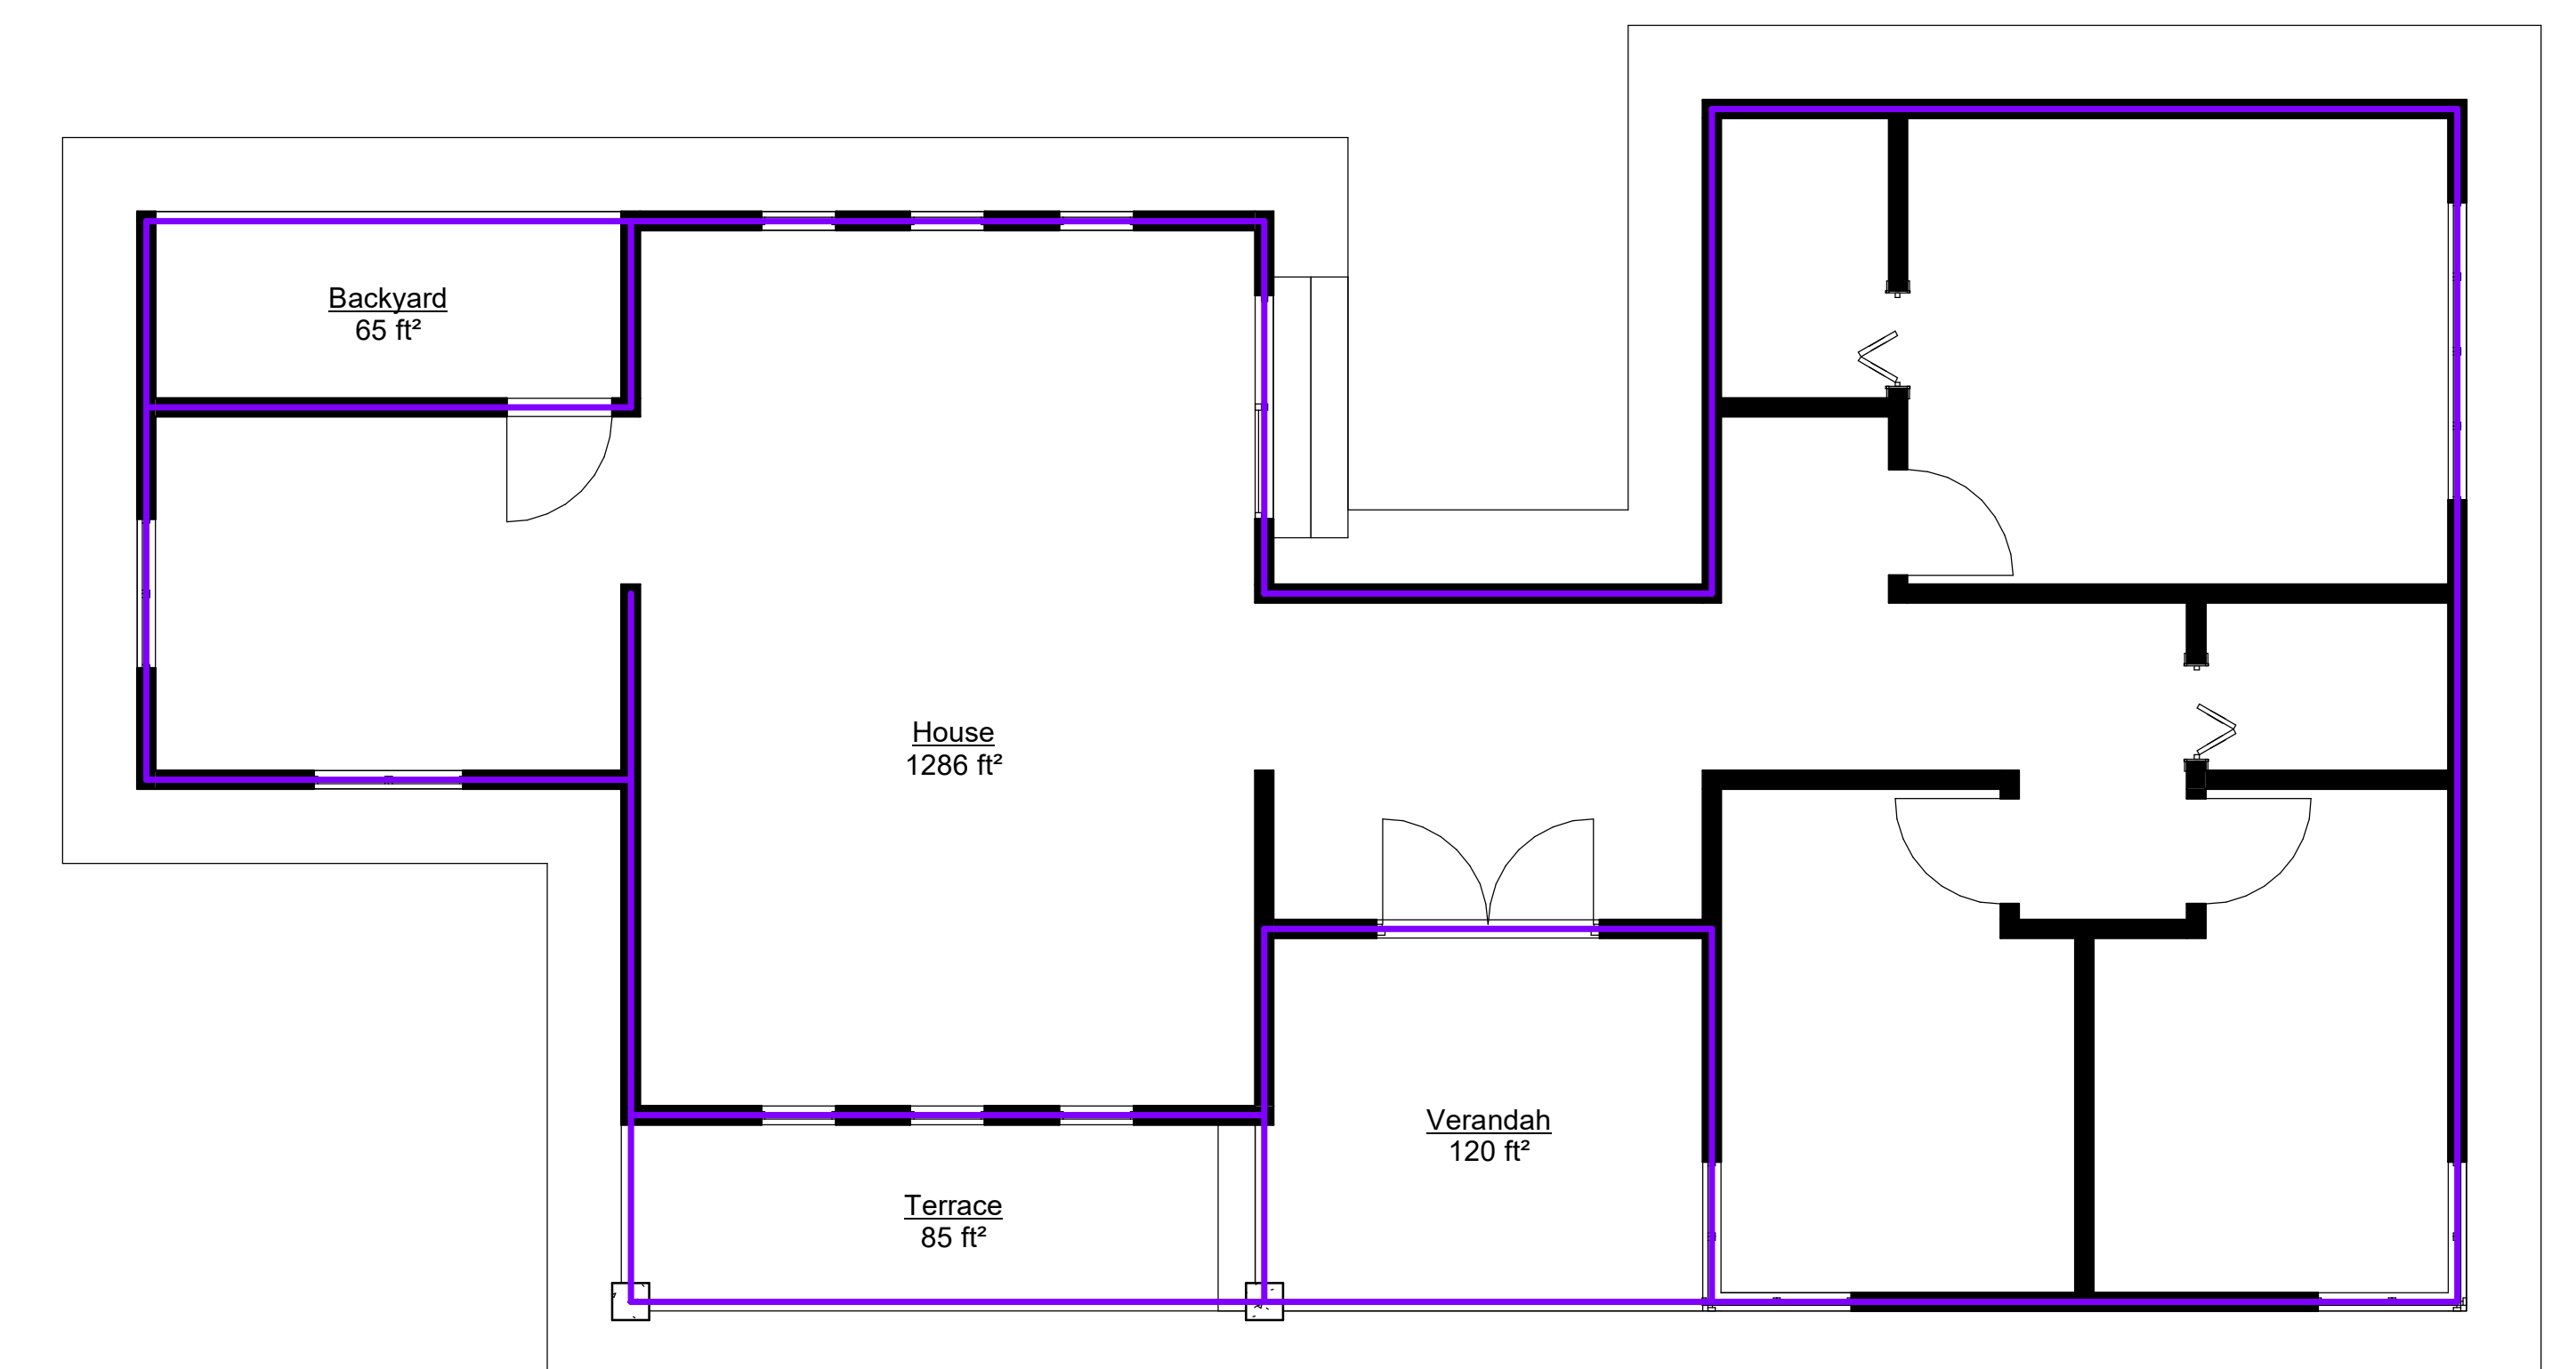

AREA CALCULATION

HOUSE = 1286 SQFT

VERANDAH = 120 SQFT

TERRACE = 85 SQFT

BACKYARD = 65 SQFT

TOTAL BUILT-UP = 1556 SQFT

RC ROOF SLAB = 138 SQFT